


PLAN

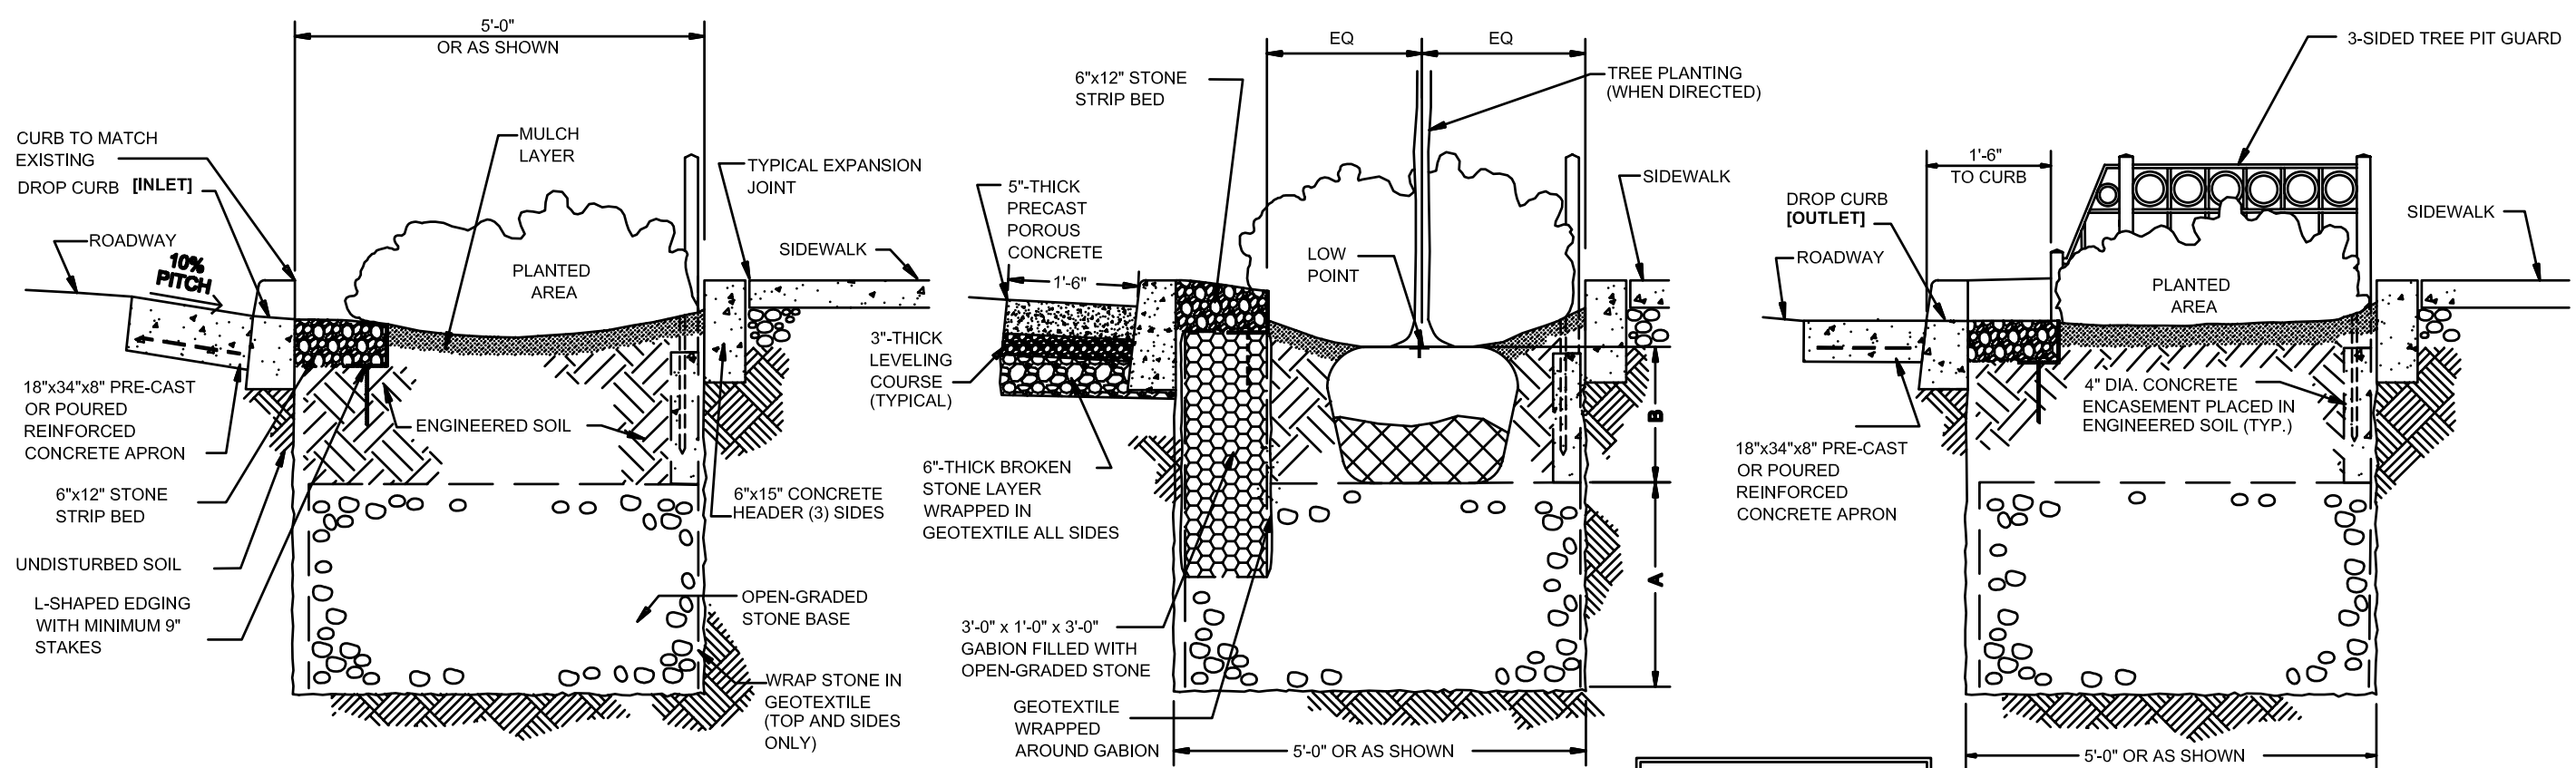

SECTION A-A  
AT BIOSWALE INLET

SECTION B-B  
AT MIDSECTION [LOWEST POINT]

SECTION C-C  
AT BIOSWALE OUTLET

ROWBAB	
WITH TREE	2'-6" (24" MIN)
NO TREE	3'-0" (18" MIN)

DEPTH SCHEDULE

CROSS SECTIONS  
STANDARD FOR 15'x5' BIOSWALE

NOT TO SCALE